
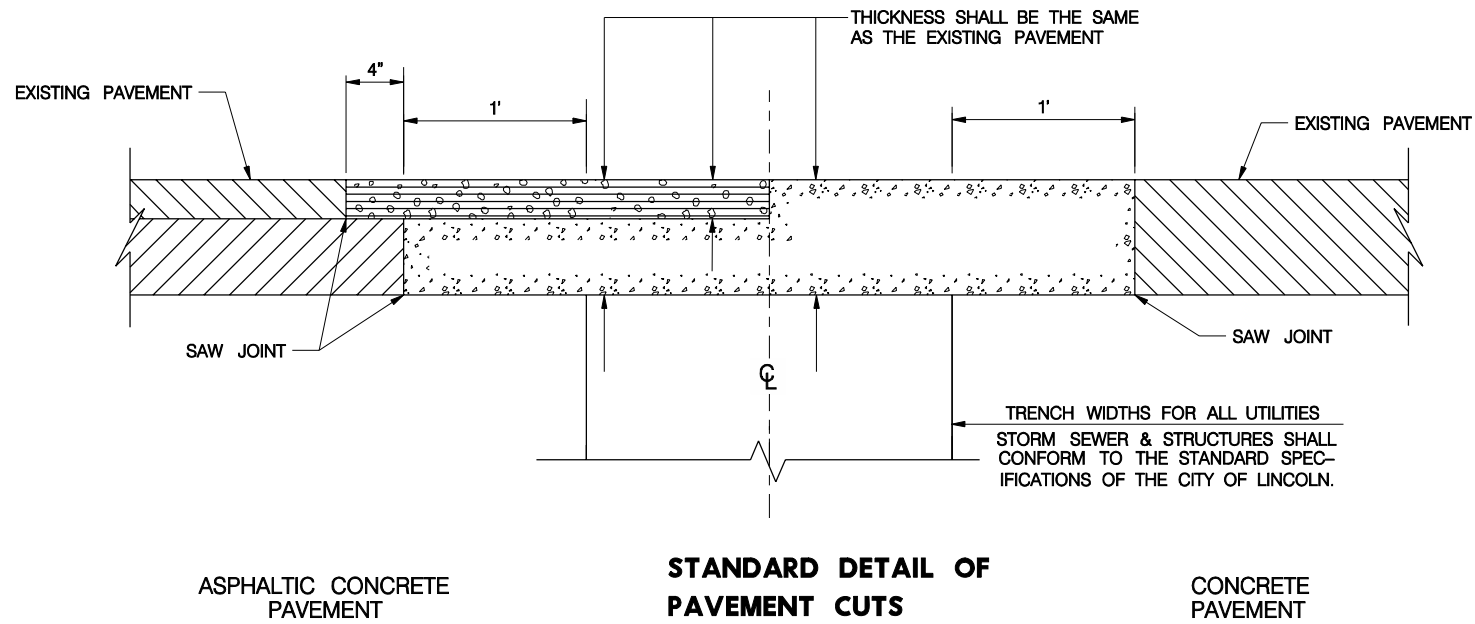


USER: SIECAW  
DATE: Friday, March 17, 2006  
DGN: ...\\standard\\2006\\lap670.dgn

	CITY PROJECT NO.	SHEET NO.
	LSP	1
	Date: 03-2006	Drawn: CAW
	Scale: NONE	Checked: Approved:



- NOTES:
1. THE EDGES OF ALL PAVING CUTS SHALL BE NEAT AND SQUARE. ALL CUTS IN EXISTING PAVEMENT SHALL BE MADE USING A CONCRETE SAW.
  2. ALL CONCRETE SHALL CONFORM TO THE REQUIREMENTS OF THE CURRENT STANDARD SPECIFICATIONS OF THE CITY OF LINCOLN FOR L3500 CONCRETE OR BETTER.
  3. GROUND EACH SIDE OF TRENCH SHALL BE UNDISTURBED FOR REPLACEMENT CONCRETE

